


NOT TO SCALE
 NOTE: RAISED OR PAINTED
 ISLAND REQUIRED ON ALL LEGS

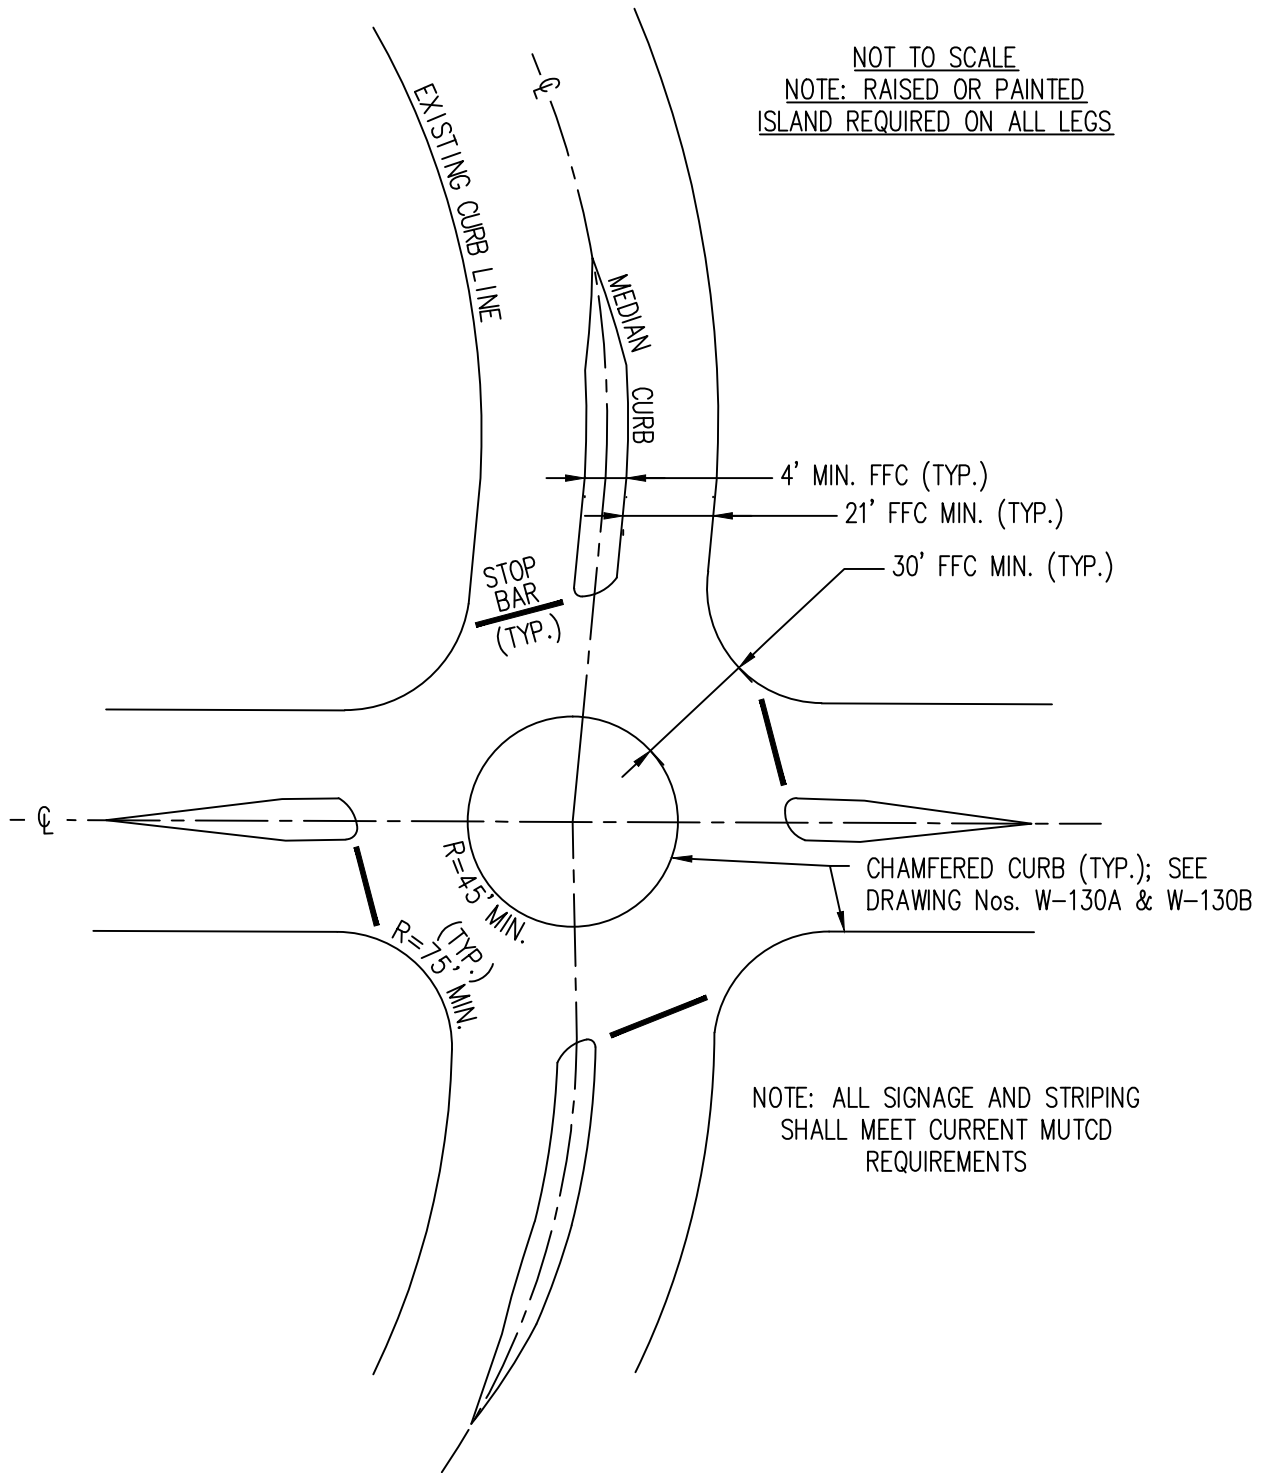

NOTE: ALL SIGNAGE AND STRIPING
 SHALL MEET CURRENT MUTCD
 REQUIREMENTS

DATE	REVISIONS



STANDARD DETAILS FOR PUBLIC WORKS CONSTRUCTION
 ROUNDABOUT

SECTION NUMBER: 100
DRAWING NUMBER: W-109
DATE: 2/21/2022